




1. NADZEMNÍ PODLAŽÍ m1:250

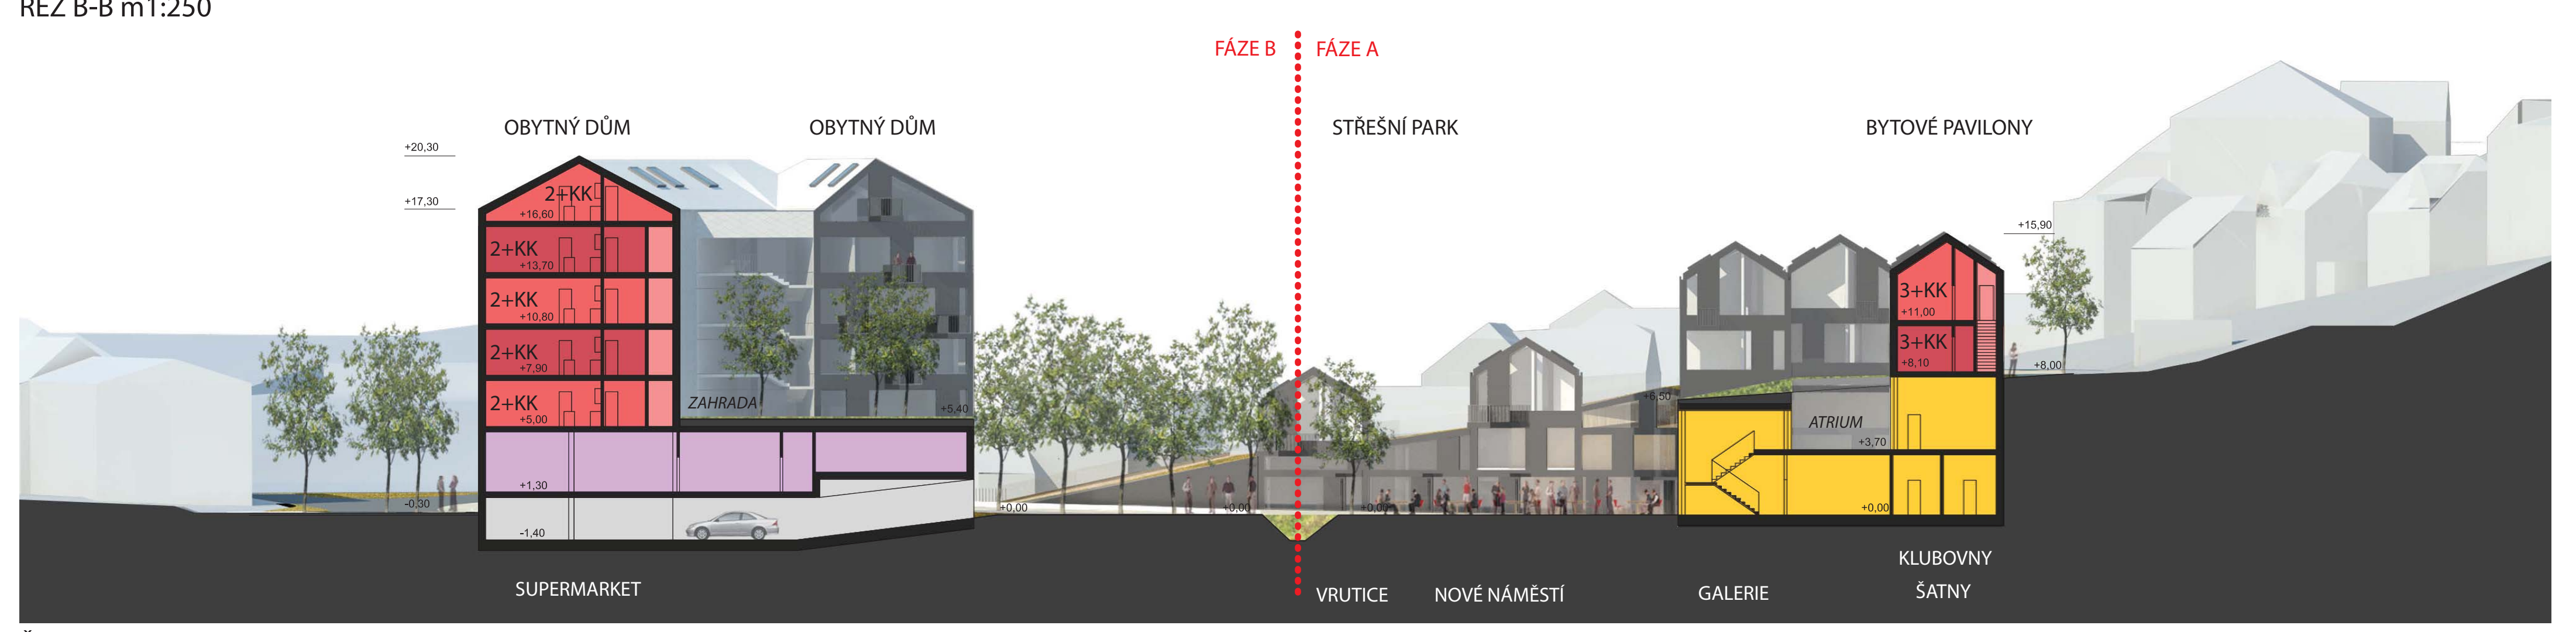

ŘEZ B-B m1:250



ŘEZ C-C m1:250